

CONFIDENTIAL AND PROPRIETARY PROPERTY OF
Elliott Bay Design Group North Carolina, PLLC
 MAY NOT BE USED FOR CONSTRUCTION OR PROVIDED TO
 ANY THIRD PARTIES WITHOUT PRIOR WRITTEN CONSENT.
 © 2017 ELLIOTT BAY DESIGN GROUP.

REVISION HISTORY				
REV	ZONE	DESCRIPTION	DWN	DATE

GENERAL NOTES

- ALL MATERIALS AND WORKMANSHIP SHALL BE IN ACCORDANCE WITH 46 CFR SUBCHAPTER T REGULATIONS.
- POTABLE WATER AND SEWAGE TANKS USE A POLYETHYLENE, ROTOMOLDED TANK (200 GAL, ELLIPTICAL). FOUNDATION AND STRAPS TO BE PROVIDED BY THE SHIPYARD AND SIMILAR TO FUEL TANK MOUNTING.

REFERENCES

- 16109-003-802-0 CONTRACT SPECIFICATIONS
- 16109-003-101-1 PROFILES AND ARRANGEMENTS
- 16109-003-120-0 HULL STRUCTURE



Elliott Bay Design Group
 North Carolina, PLLC


CLIENT: NORTH CAROLINA D.O.T.
 RALEIGH, NORTH CAROLINA

PROJECT: PEDESTRIAN FERRY




FUEL, WATER & SEWAGE TANK CONFIGURATION & STRUCTURE


SIZE	D	DWG NO.	16109-003-261-0	REV	-
SCALE	AS NOTED	FILE NAME	16109-003-261-0-	SHEET	1 OF 1
DWN	MWR	MOD	CKD RCB	APVD	JAT
				APVD DATE	3/3/2017

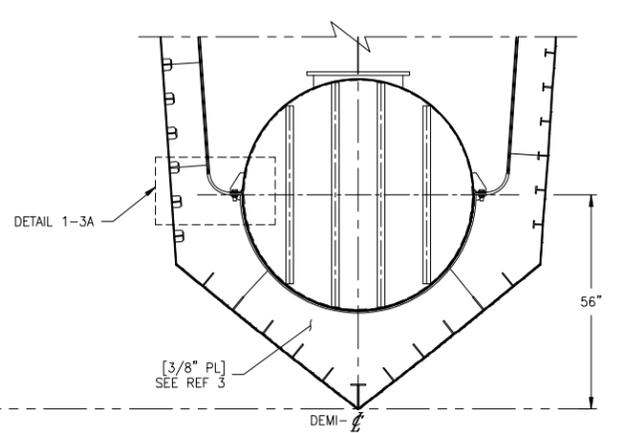


SECTION 1-5C
 ALUMINUM FUEL TANK
 PORT LOOKING AFT AT FR 14
 STBD SIM. & OPP.
 SCALE: 1/2"=1'-0"

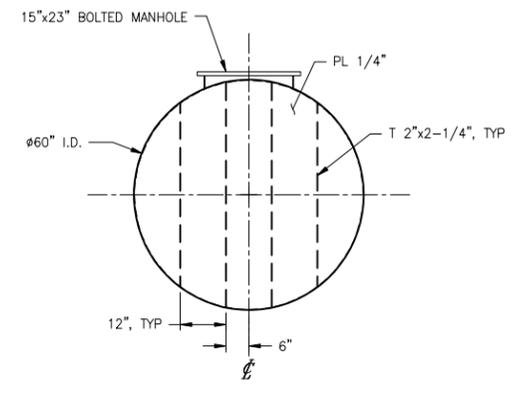


SECTION 1-4C
 TANK END
 PORT LOOKING AFT
 SCALE: 1/2"=1'-0"

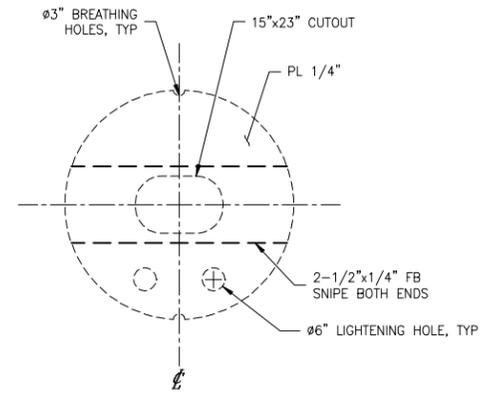

SECTION 1-3C
 TANK BAFFLE
 PORT LOOKING AFT
 3 PLCS
 SCALE: 1/2"=1'-0"

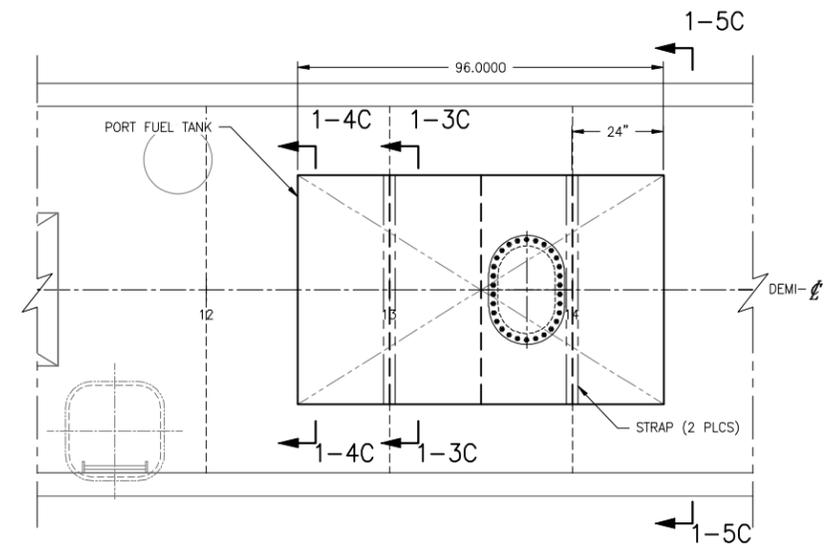

PLAN 1-5A
 PORT TANK ROOM
 STBD SIM. & OPP.
 SCALE: 1/2"=1'-0"

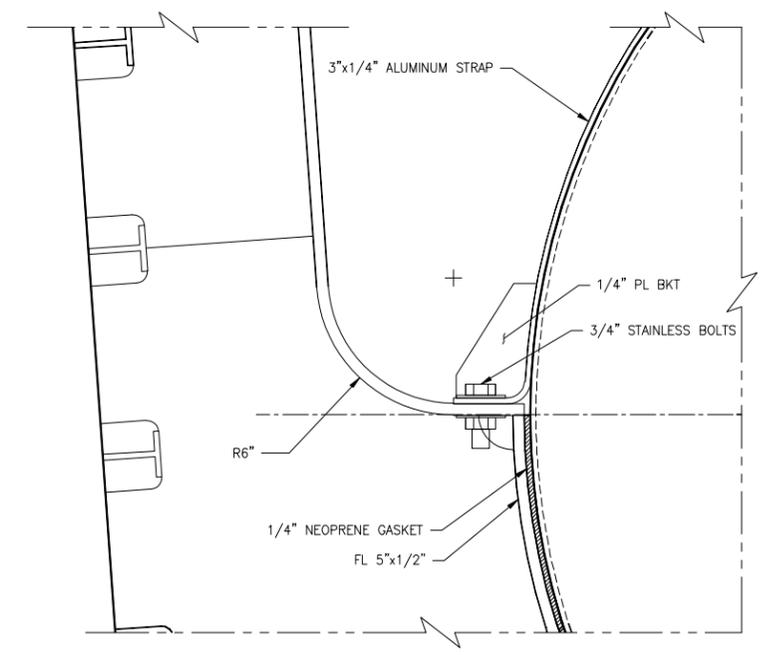

DETAIL 1-3A
 TANK MOUNTING DETAIL
 PORT, INBOARD LOOKING AFT
 SCALE: 3"=1'-0"

3/2/2017 5:03:35 PM